


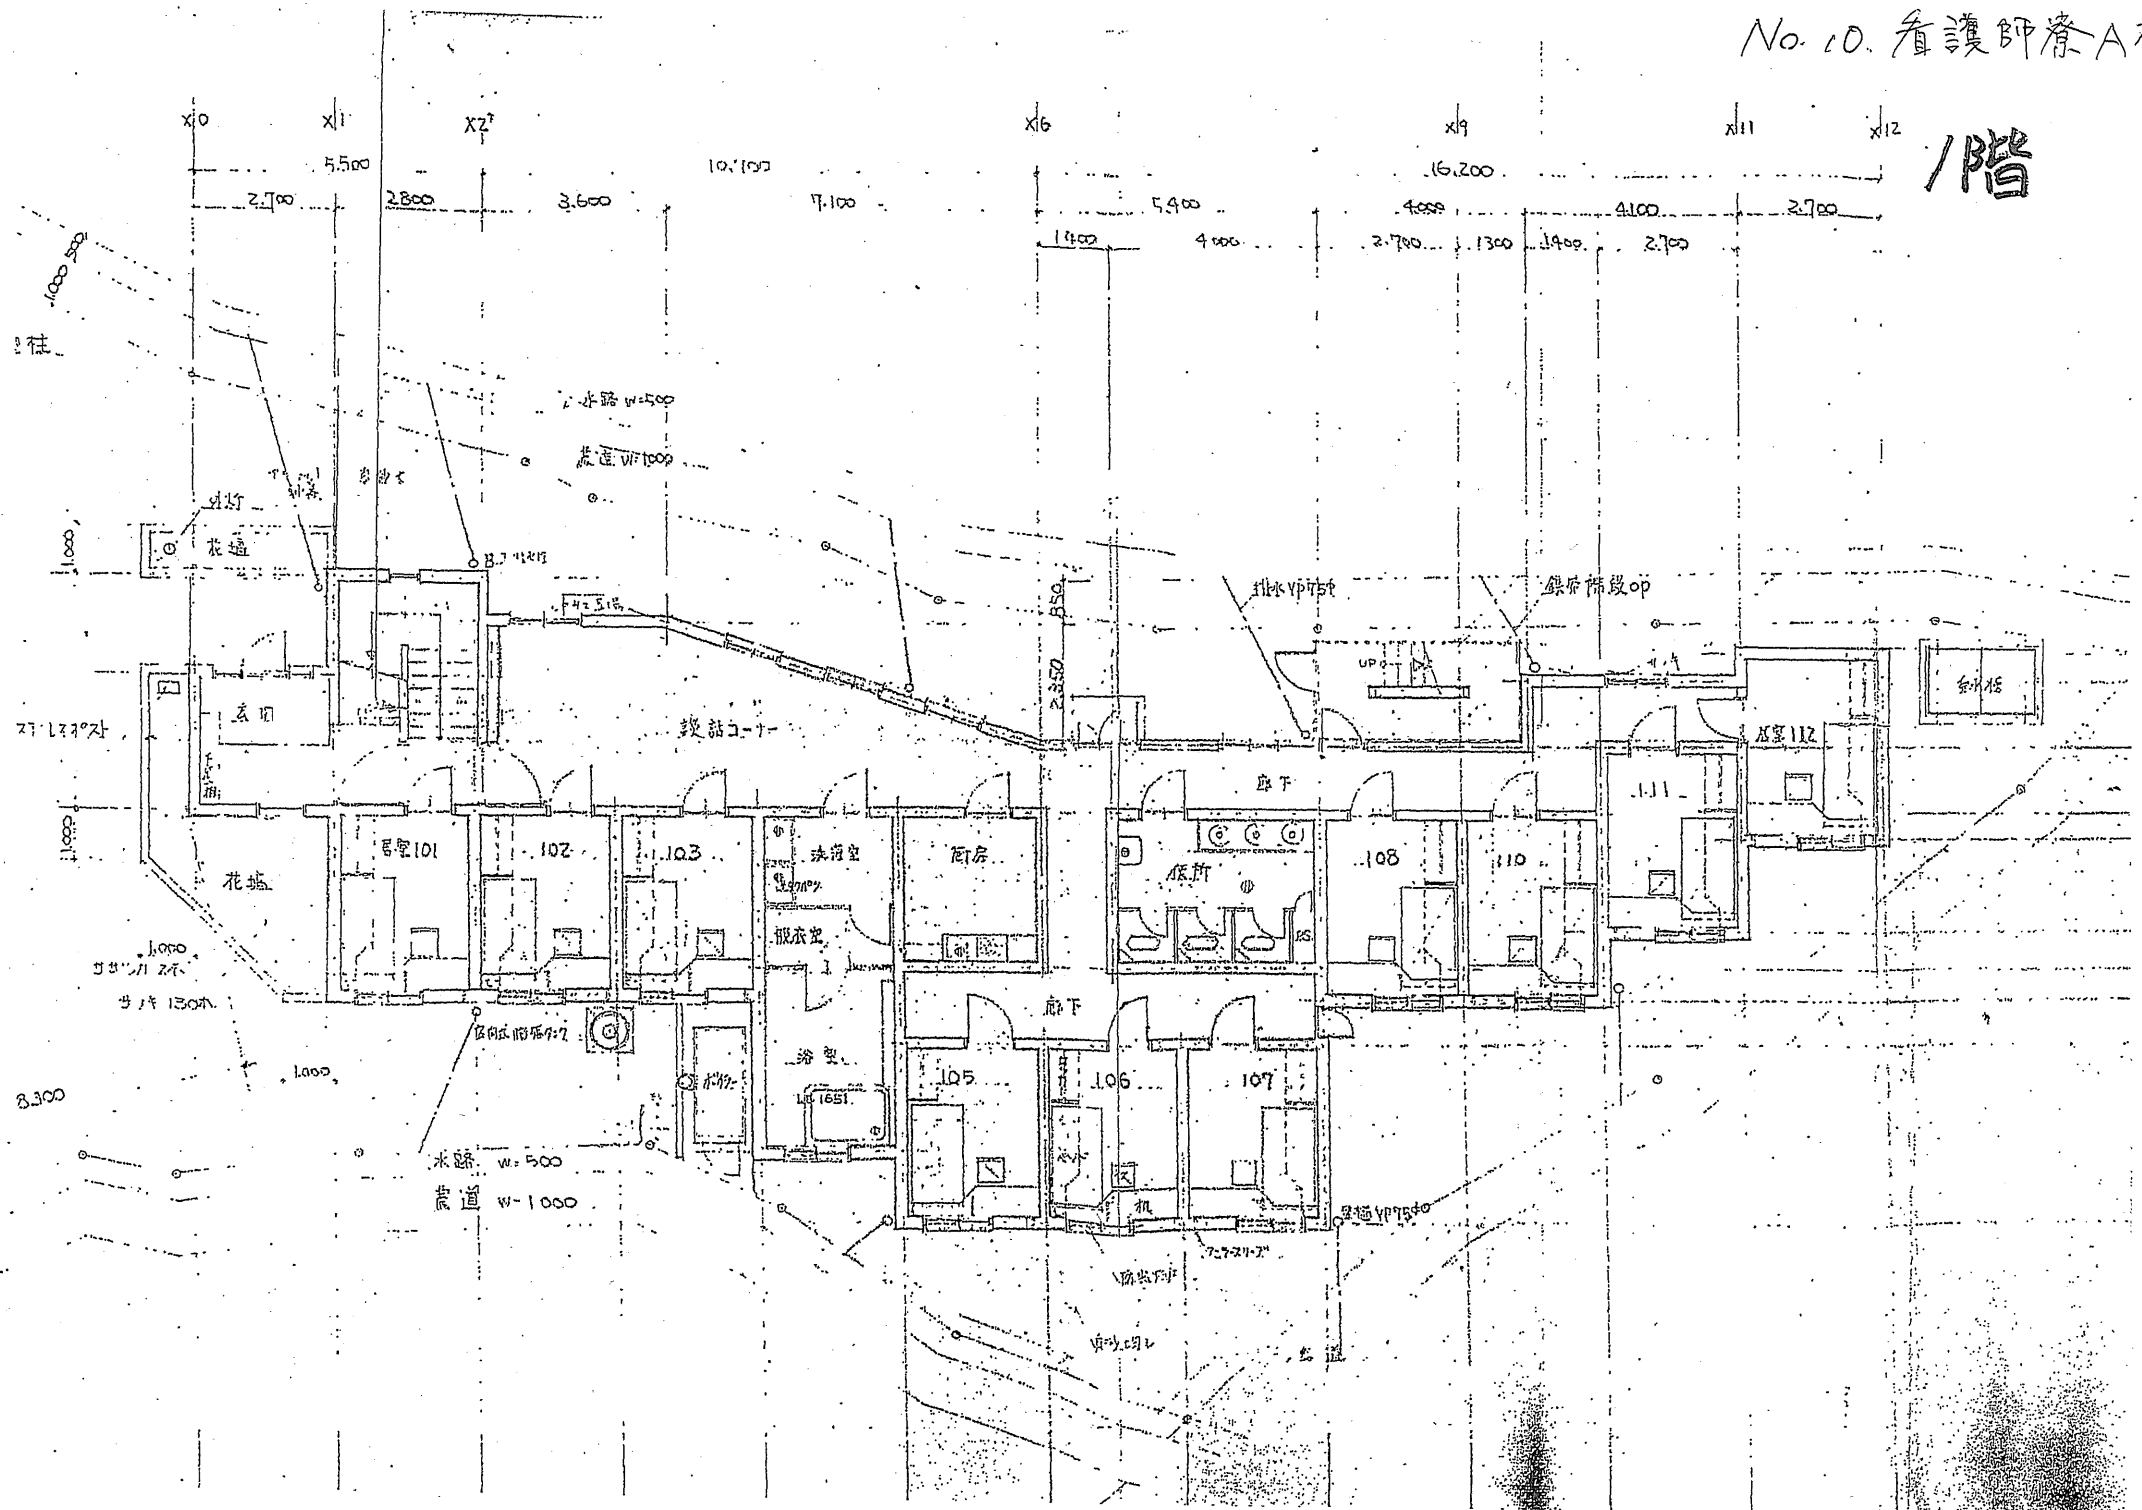

Hand-drawn architectural floor plan of the 2nd floor (2階) of a building. The plan shows a long, narrow layout with various rooms and corridors. Key features include:

- A staircase labeled "UP" at the top left.
- A series of rooms numbered 201 through 208 along the bottom.
- A central area with rooms 210 and 211.
- A large room at the top right labeled "212" and "213".
- Dimensions are provided along the top and bottom edges, with the total width being 32.400 and the total length being 16.200.
- The plan is drawn on a grid with axes labeled X1, X2, X3, X4, X5, X6, X7, X8, X9, X10, X11, X12.
- The drawing is dated 1975.12.15.