


1階

25	300	25	300	25
----	-----	----	-----	----

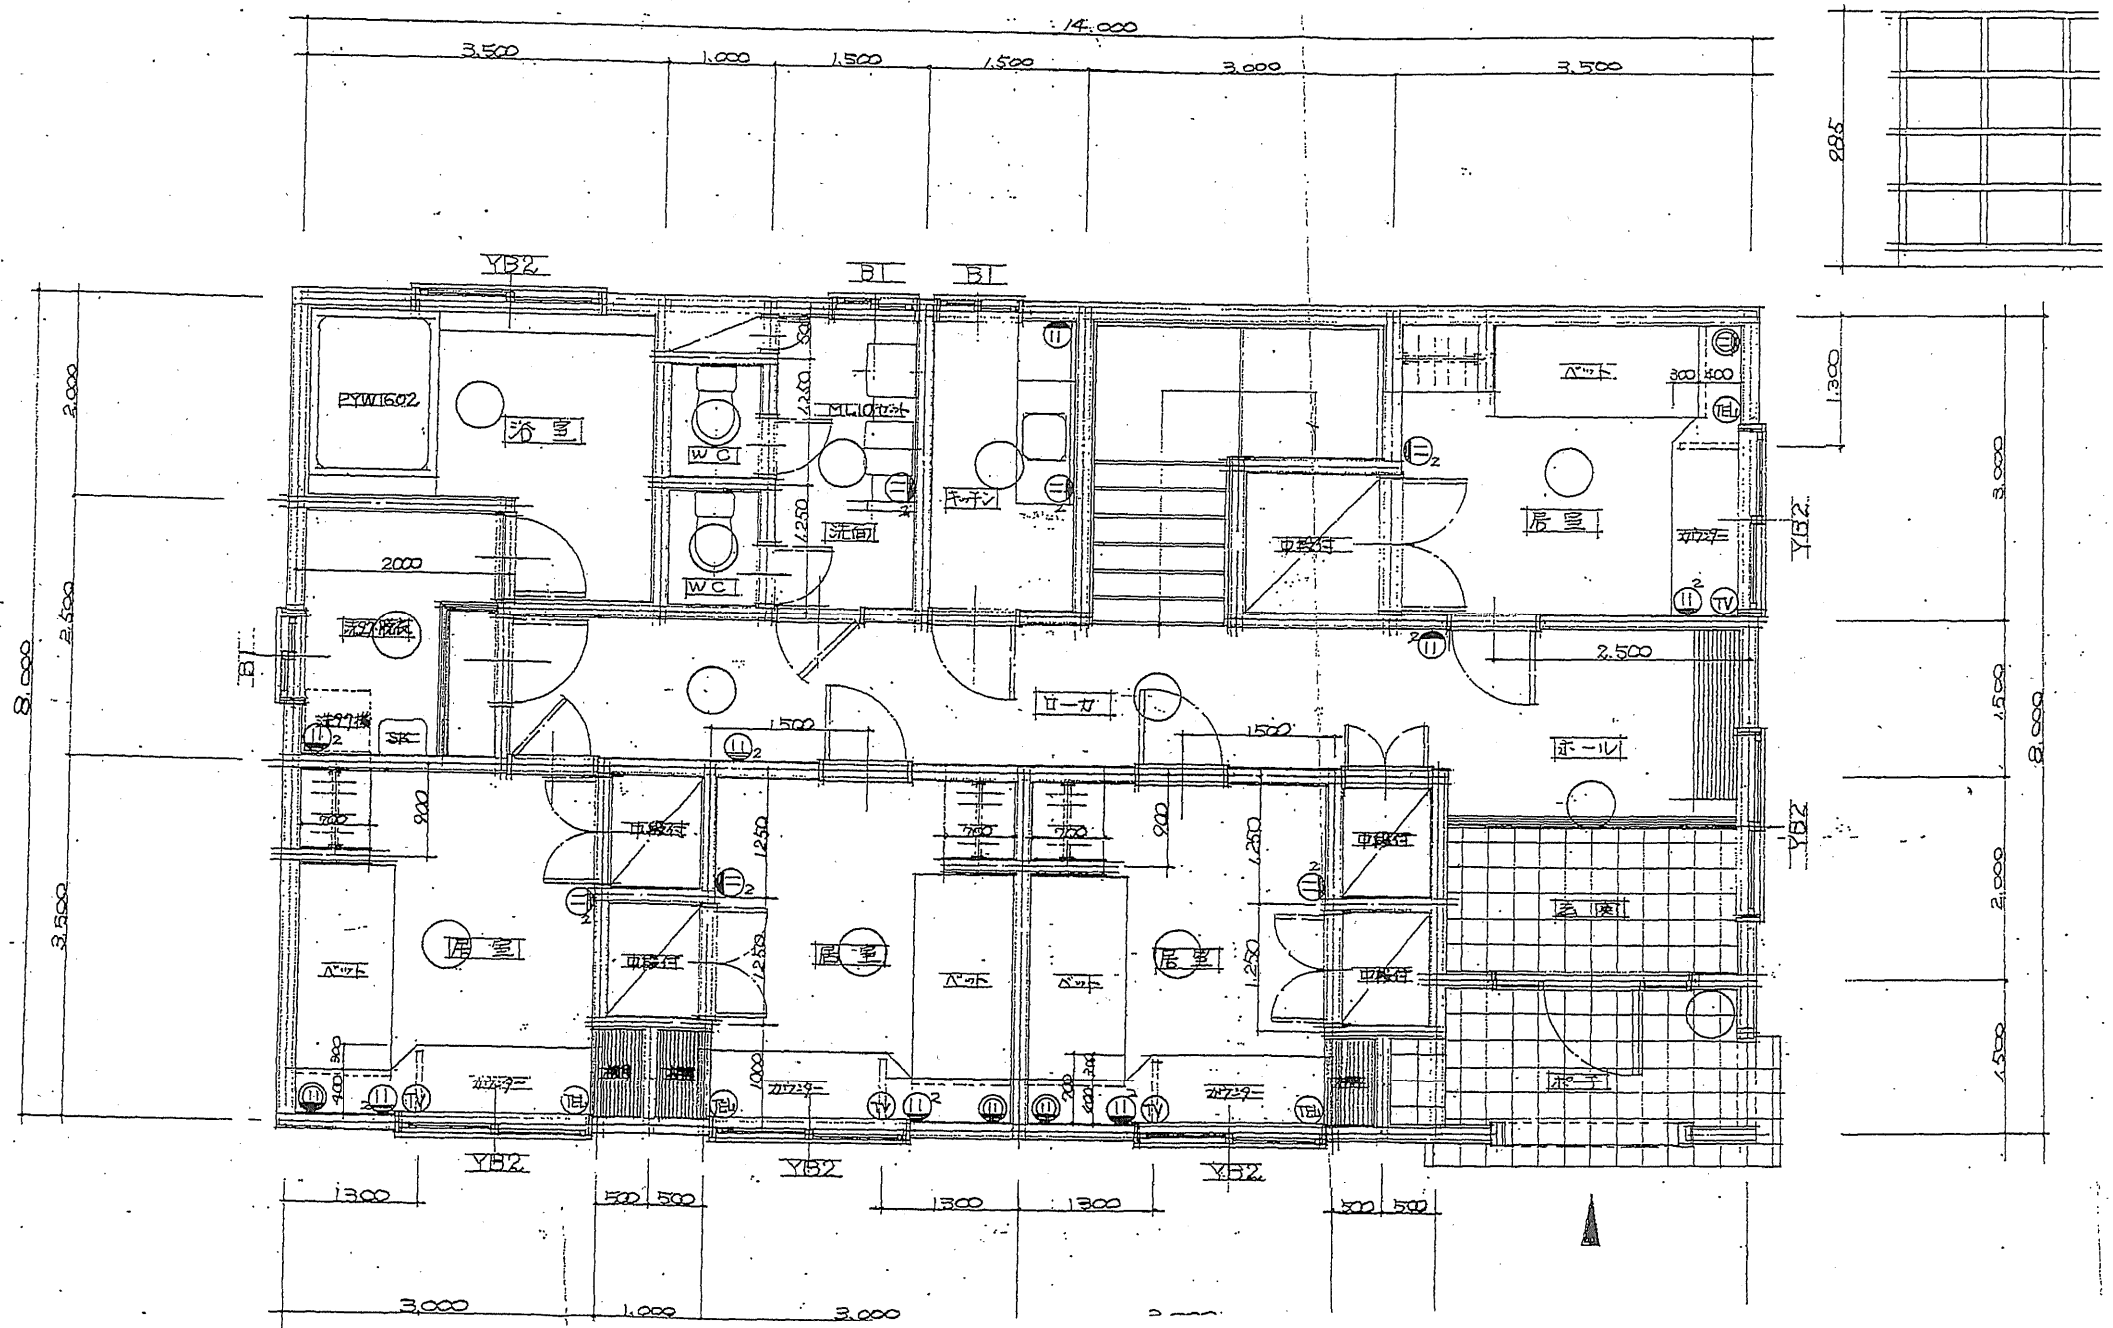

2階

