



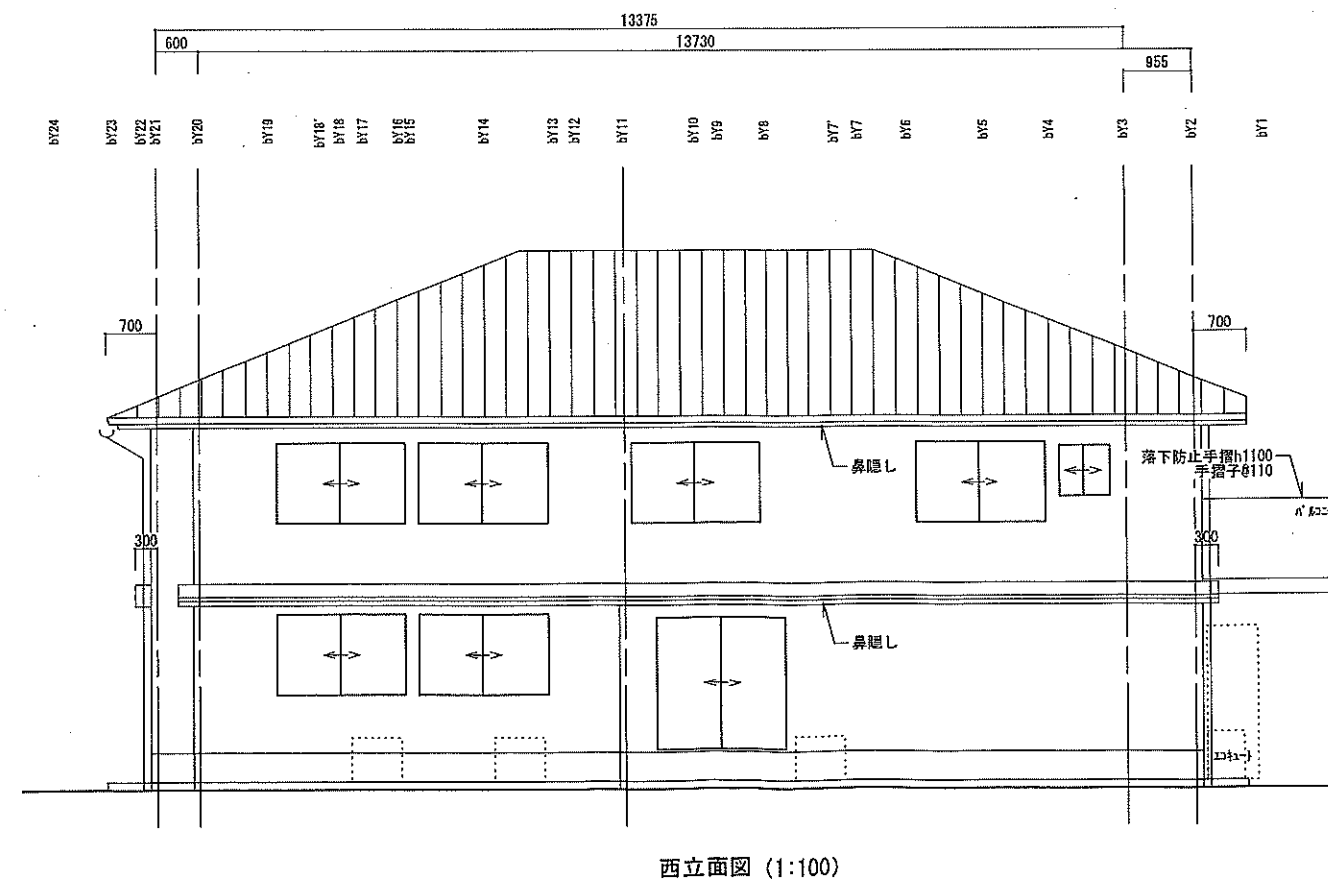
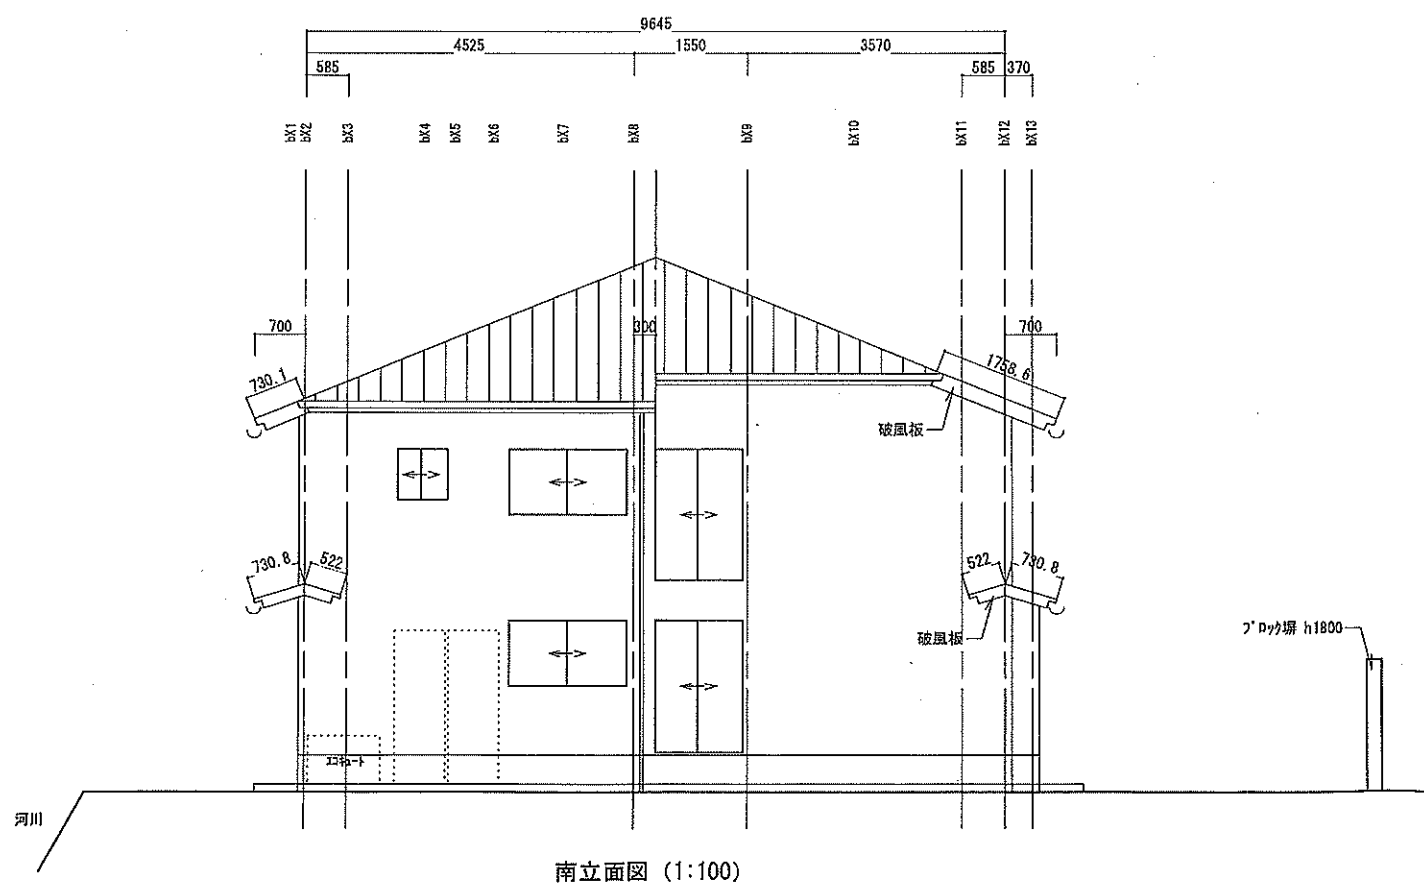
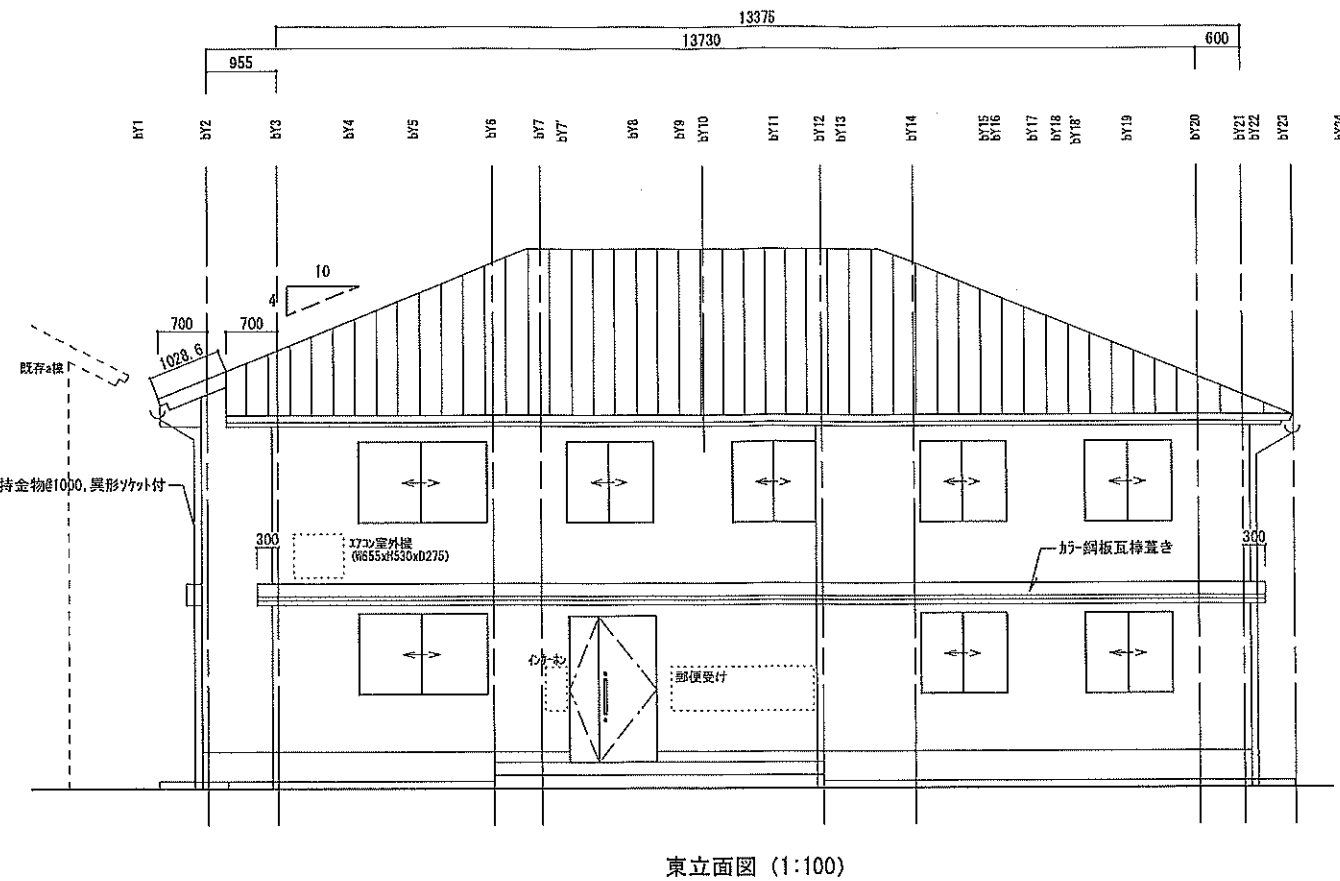
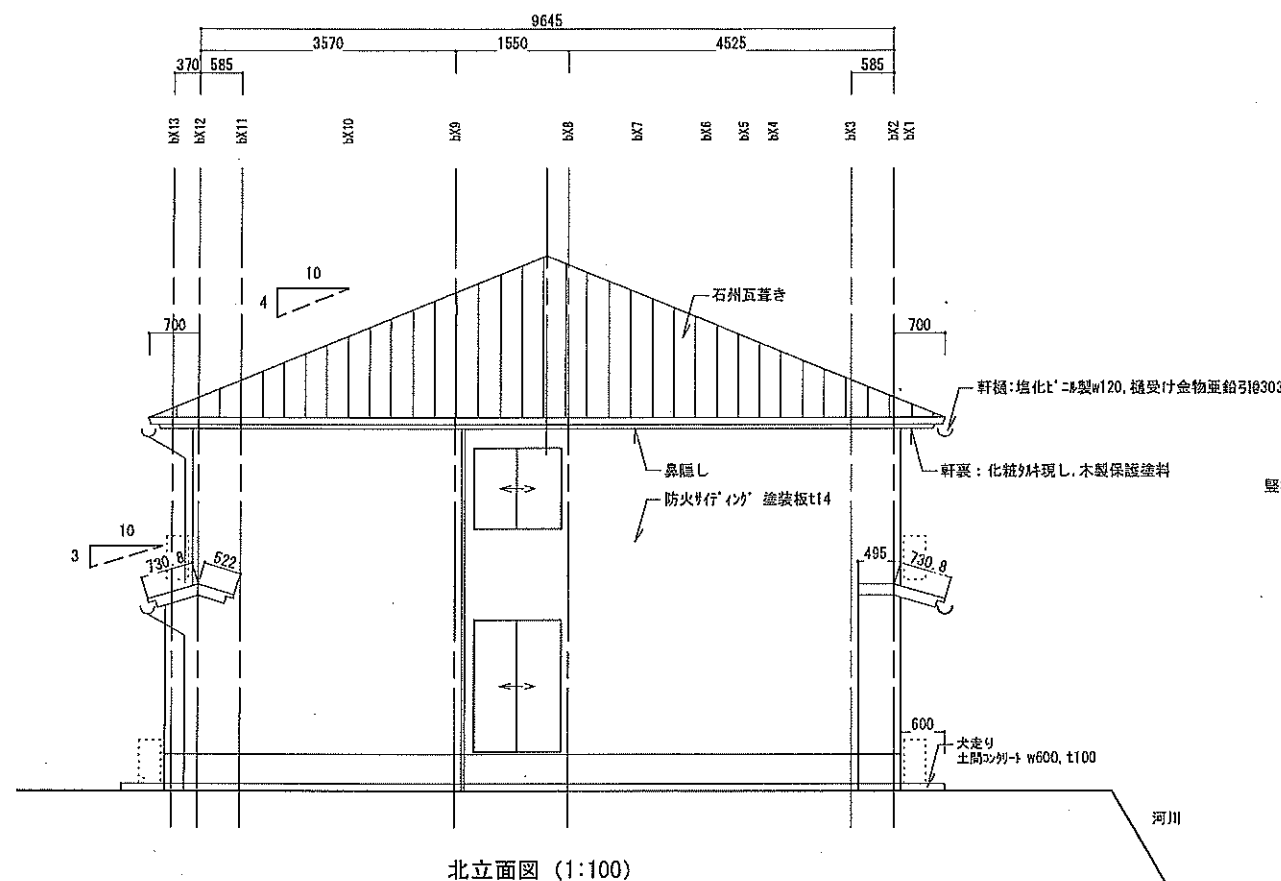


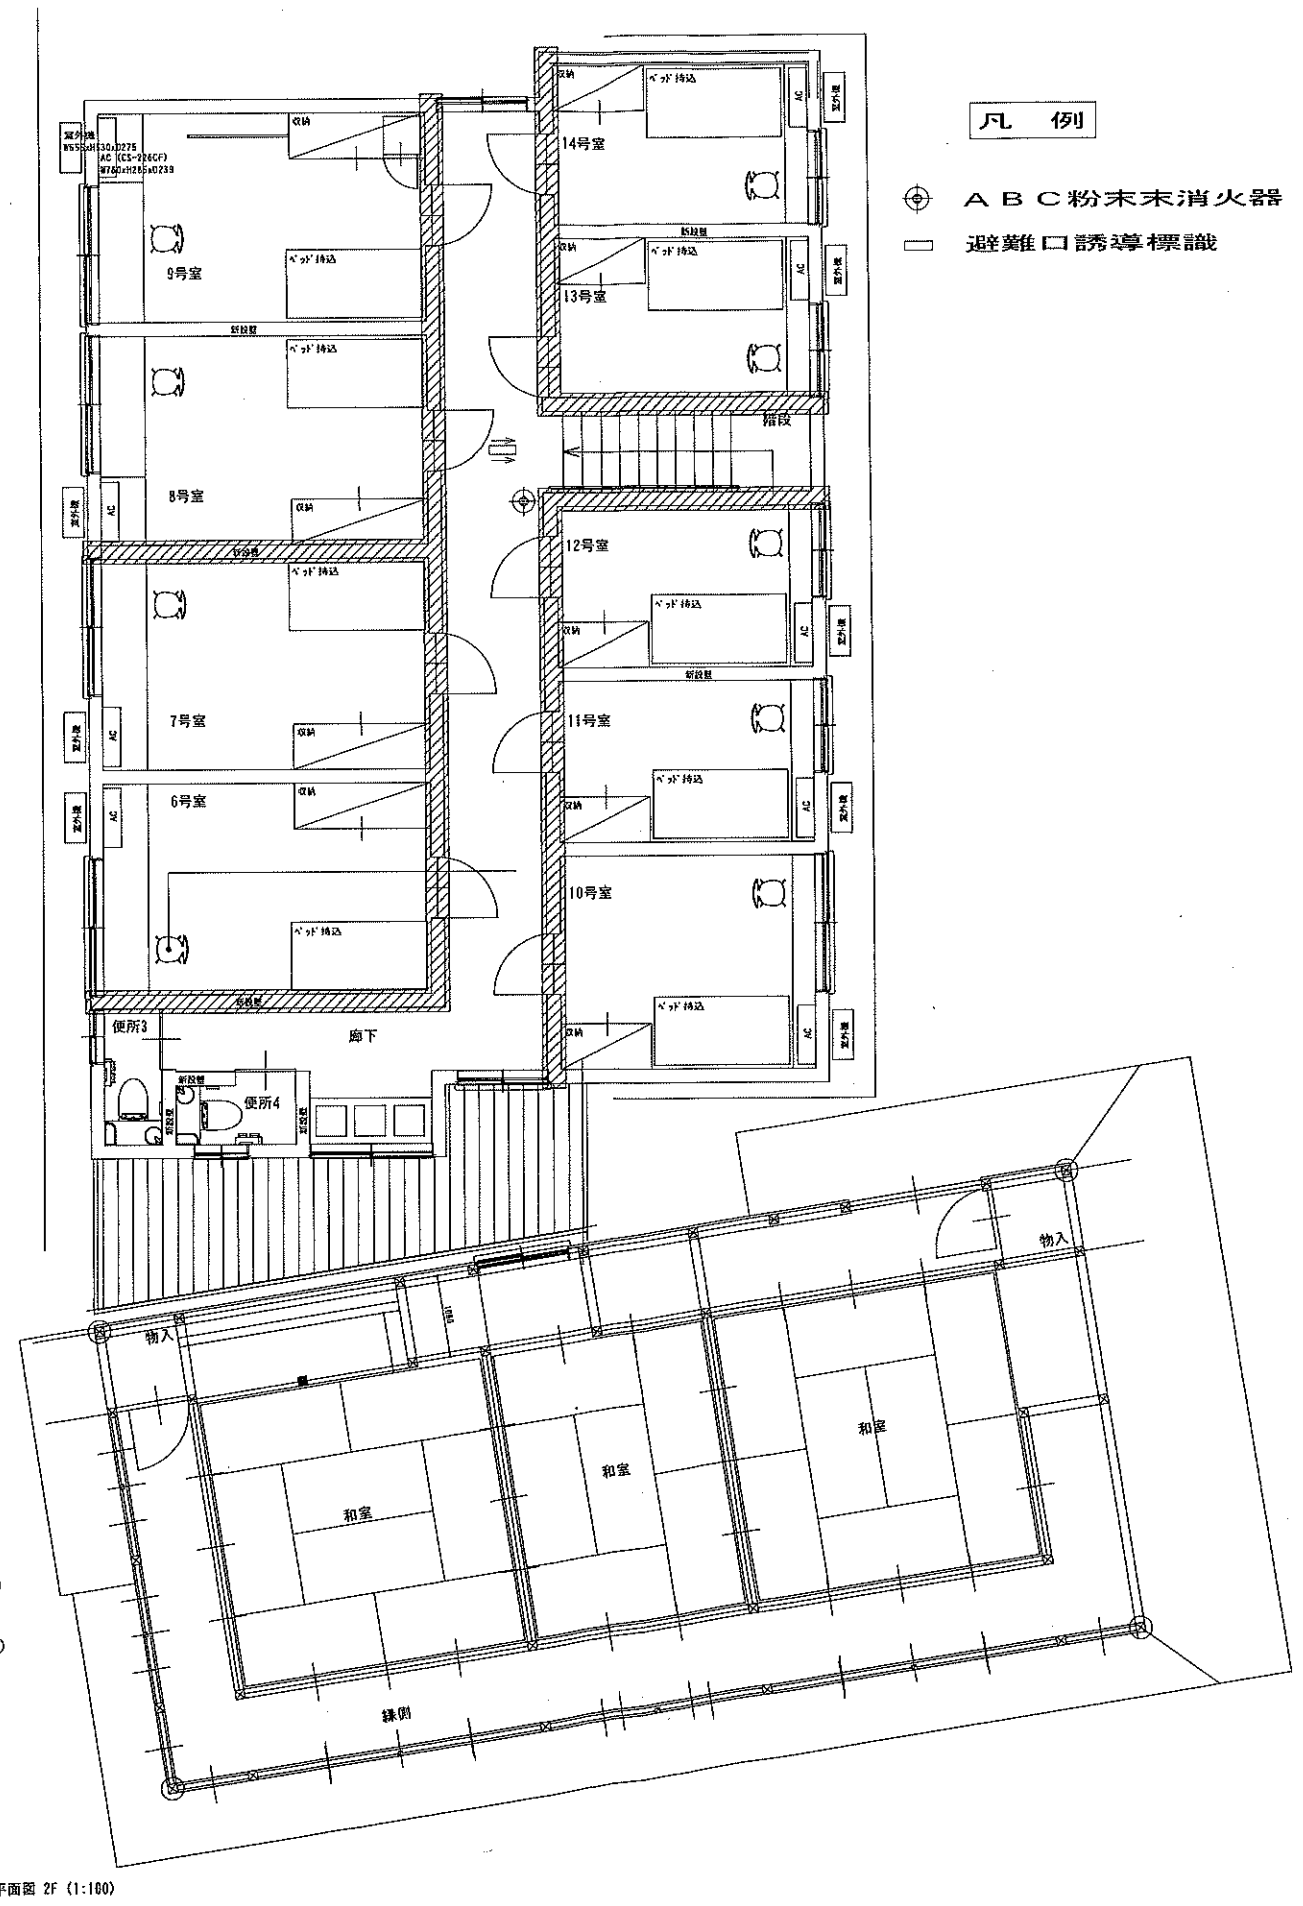

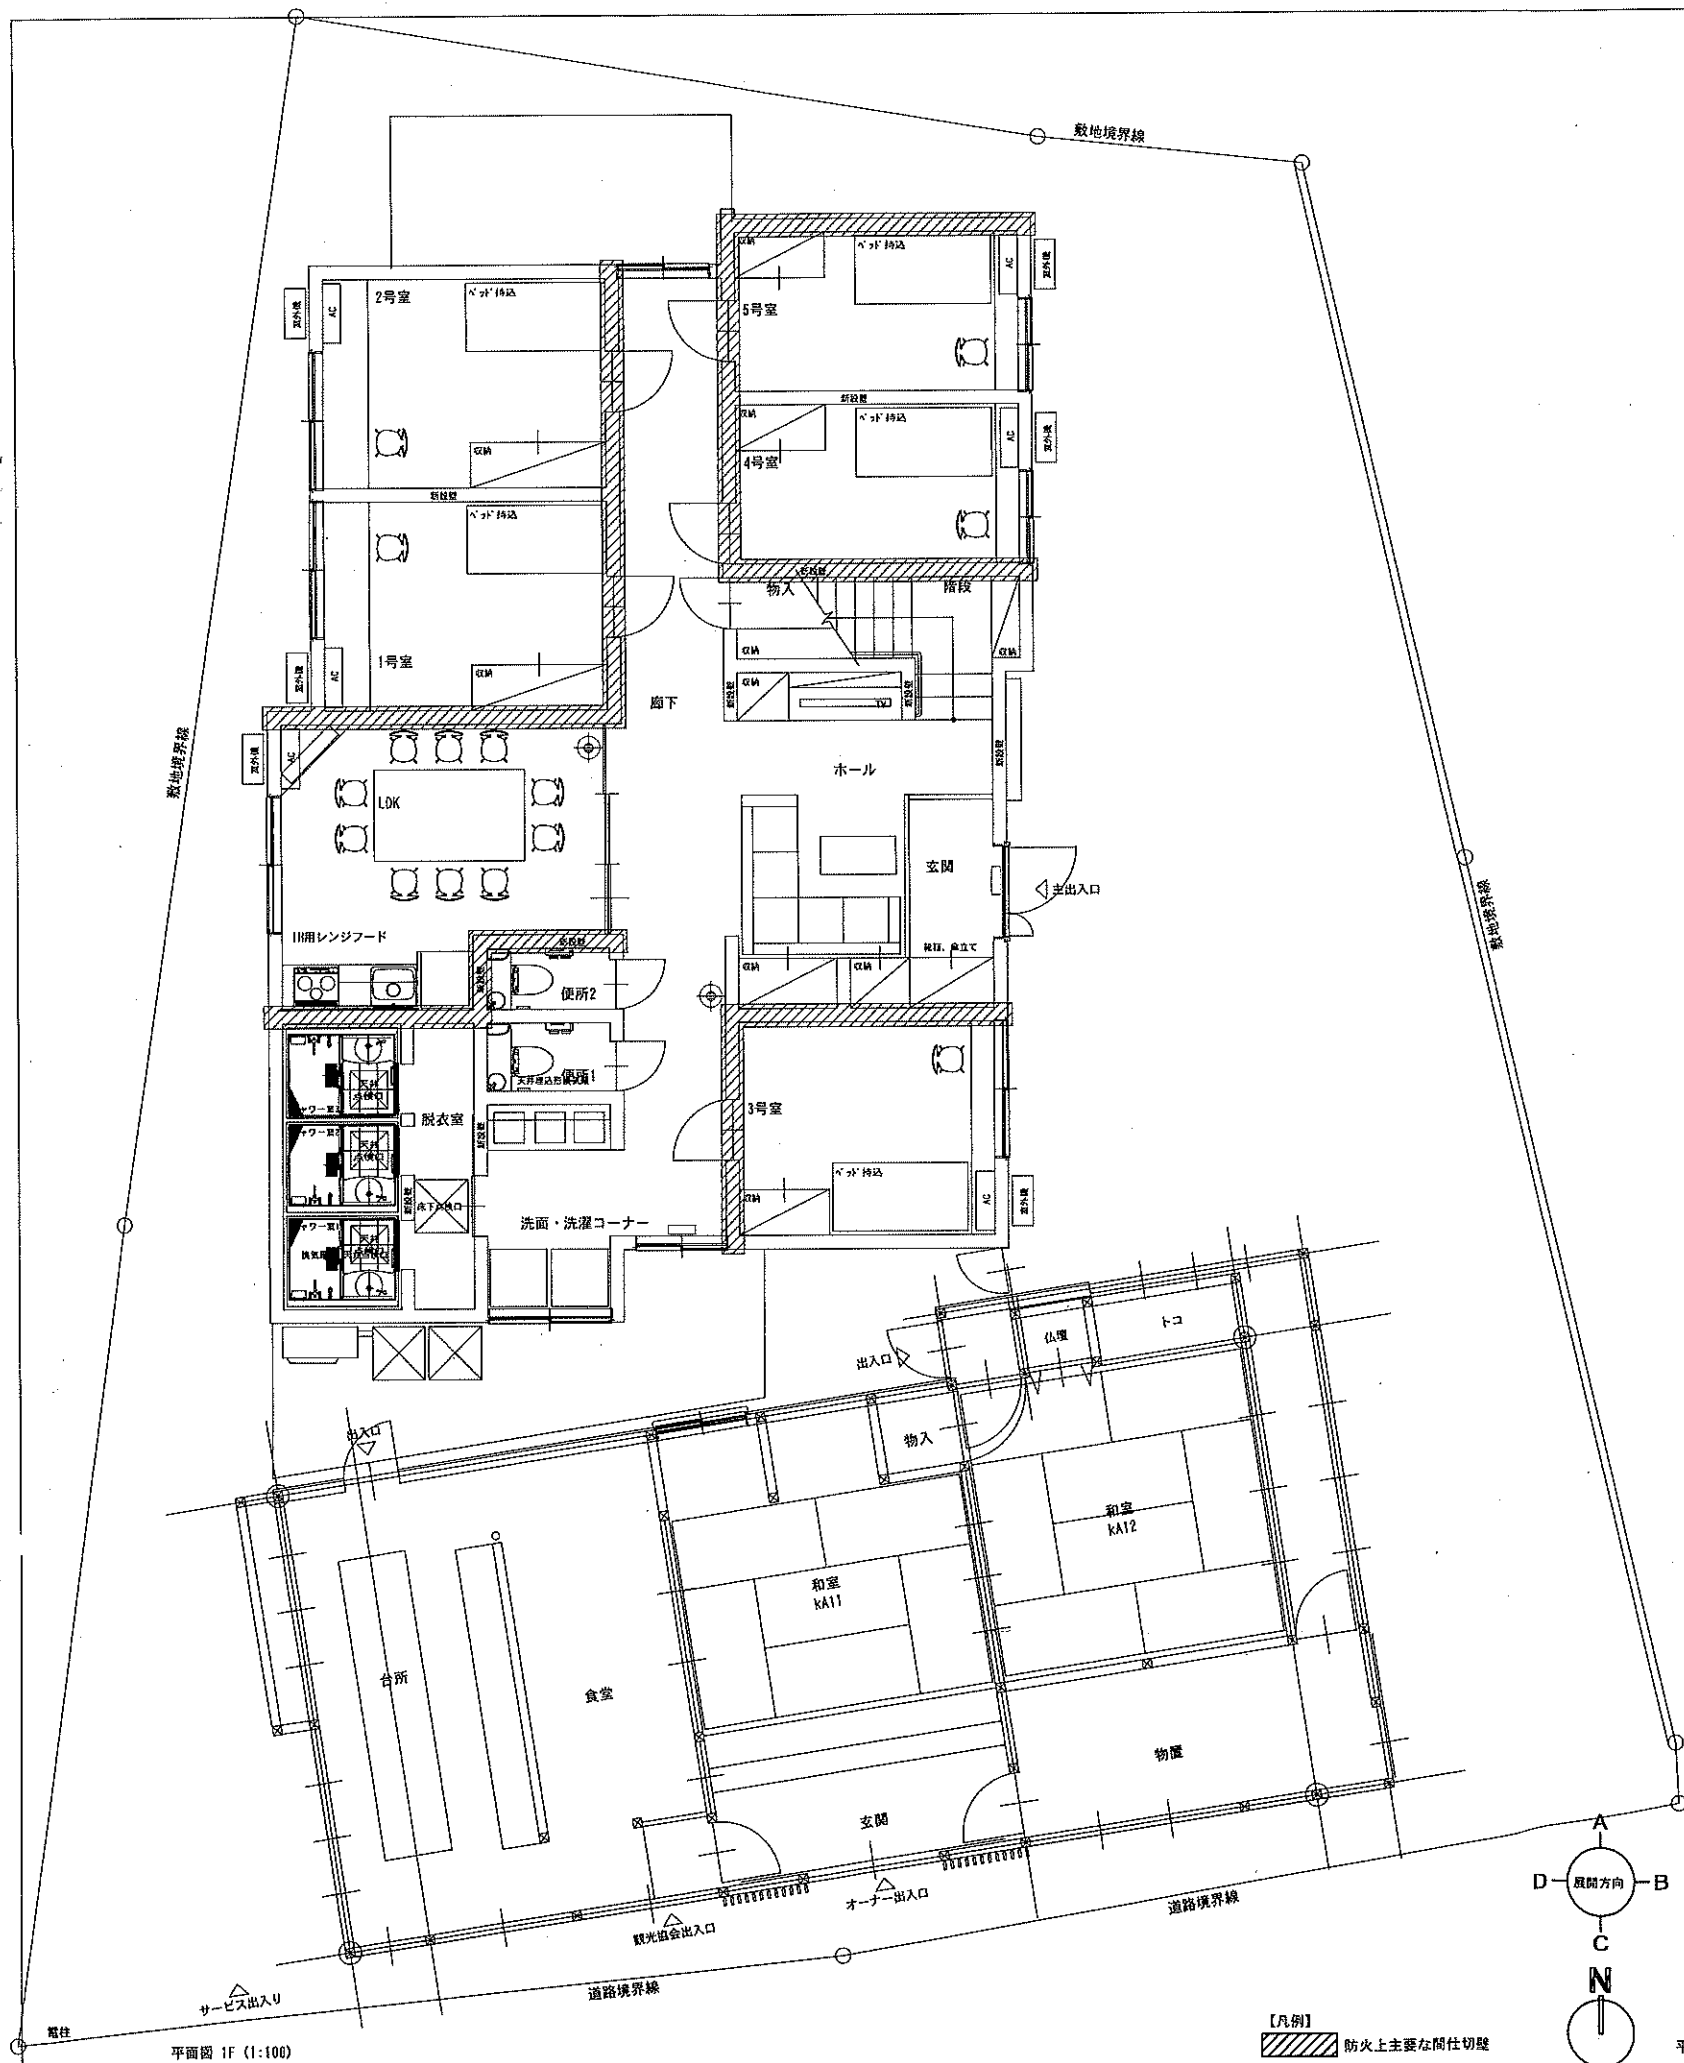

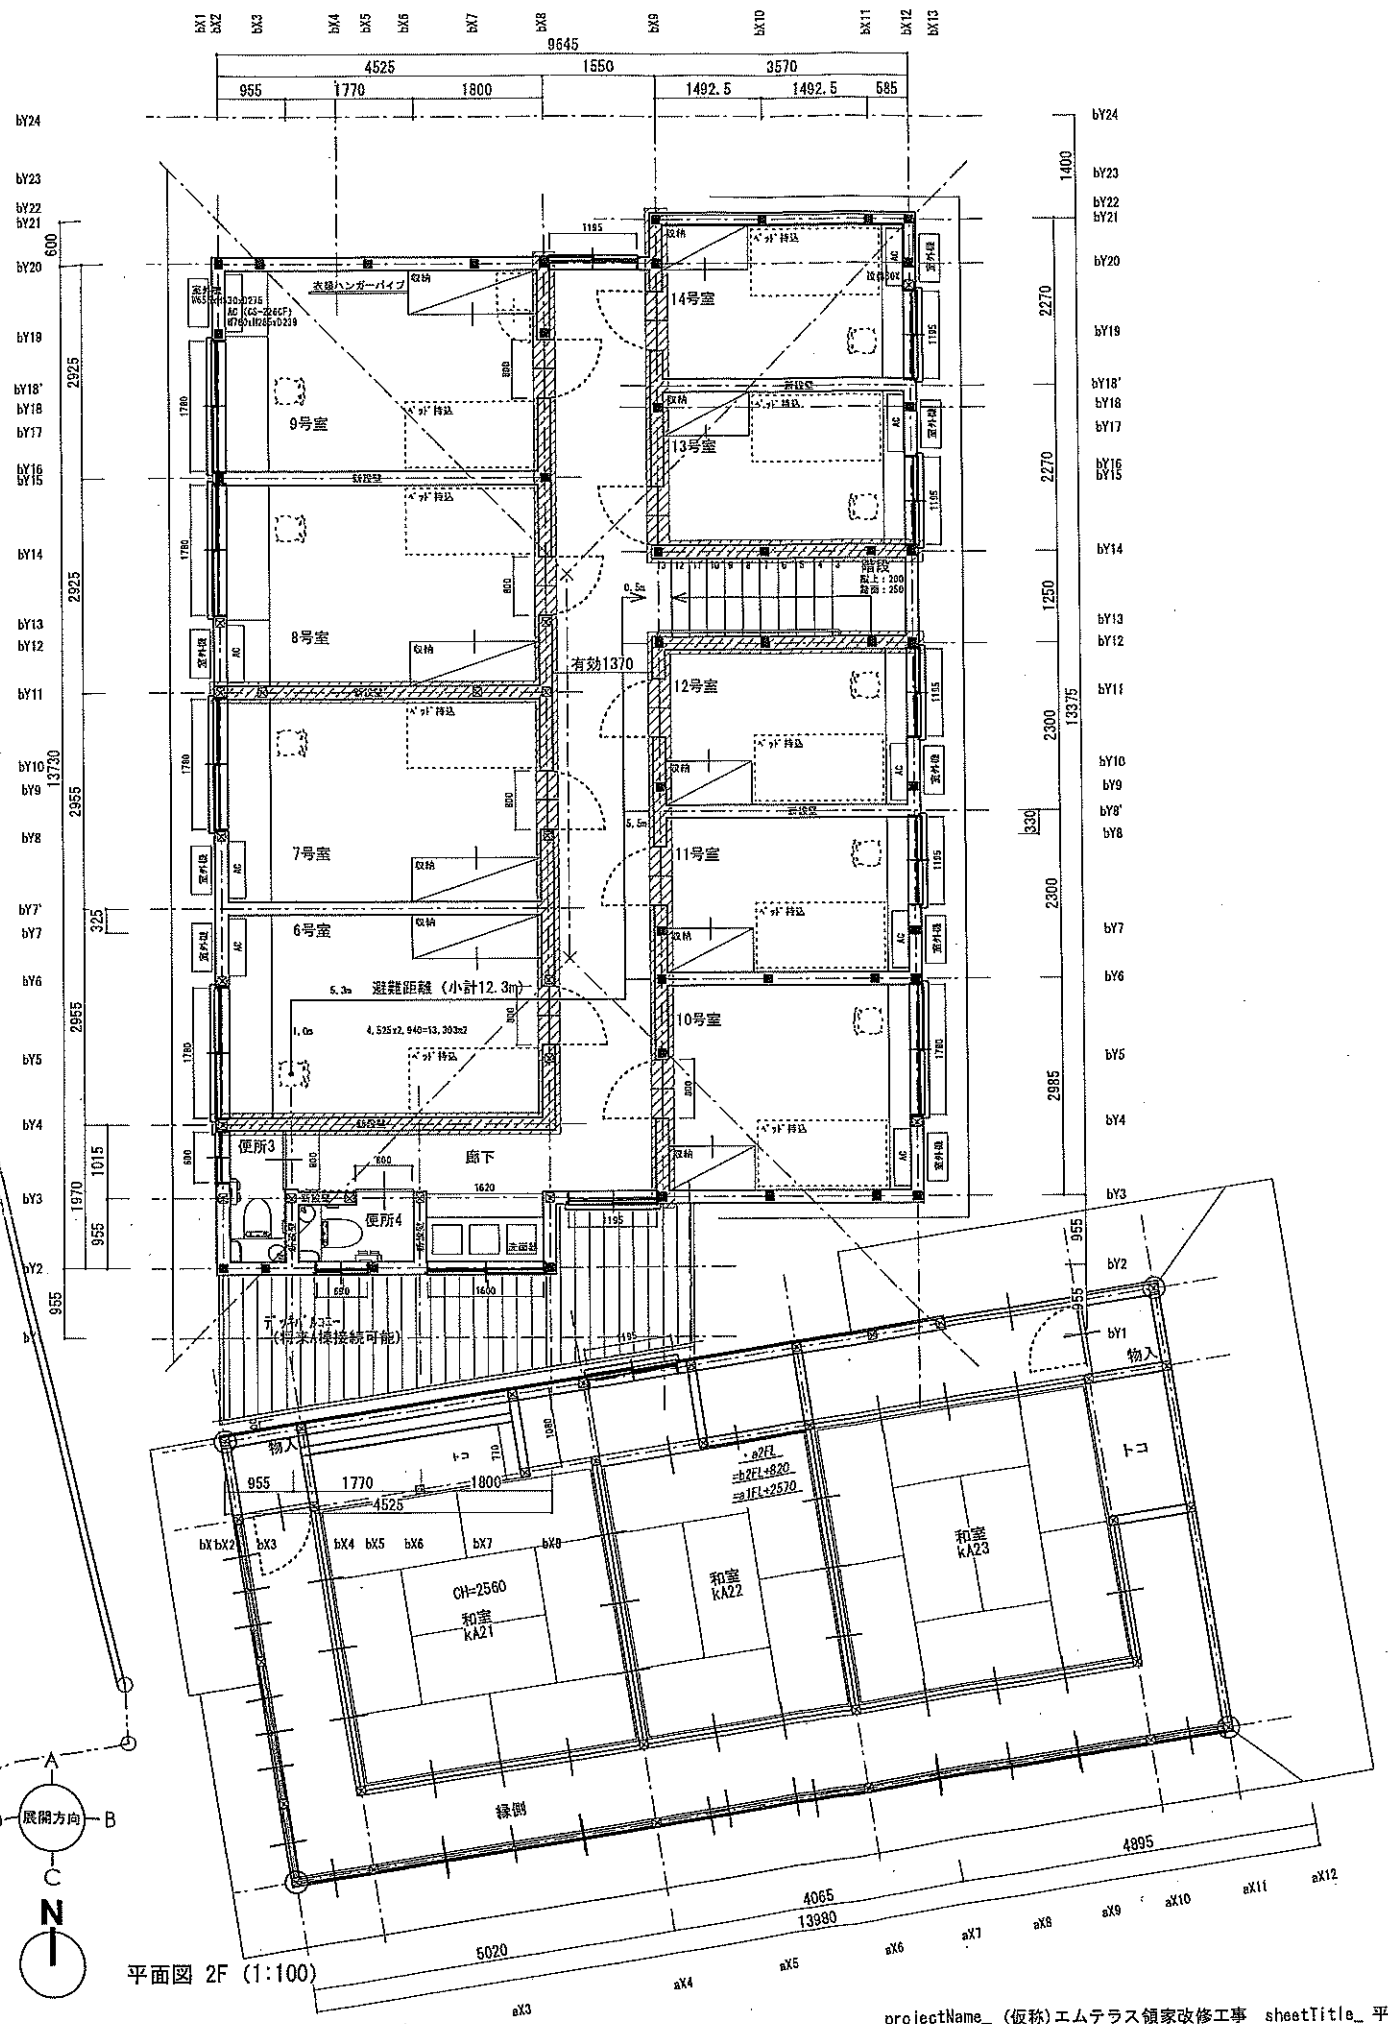

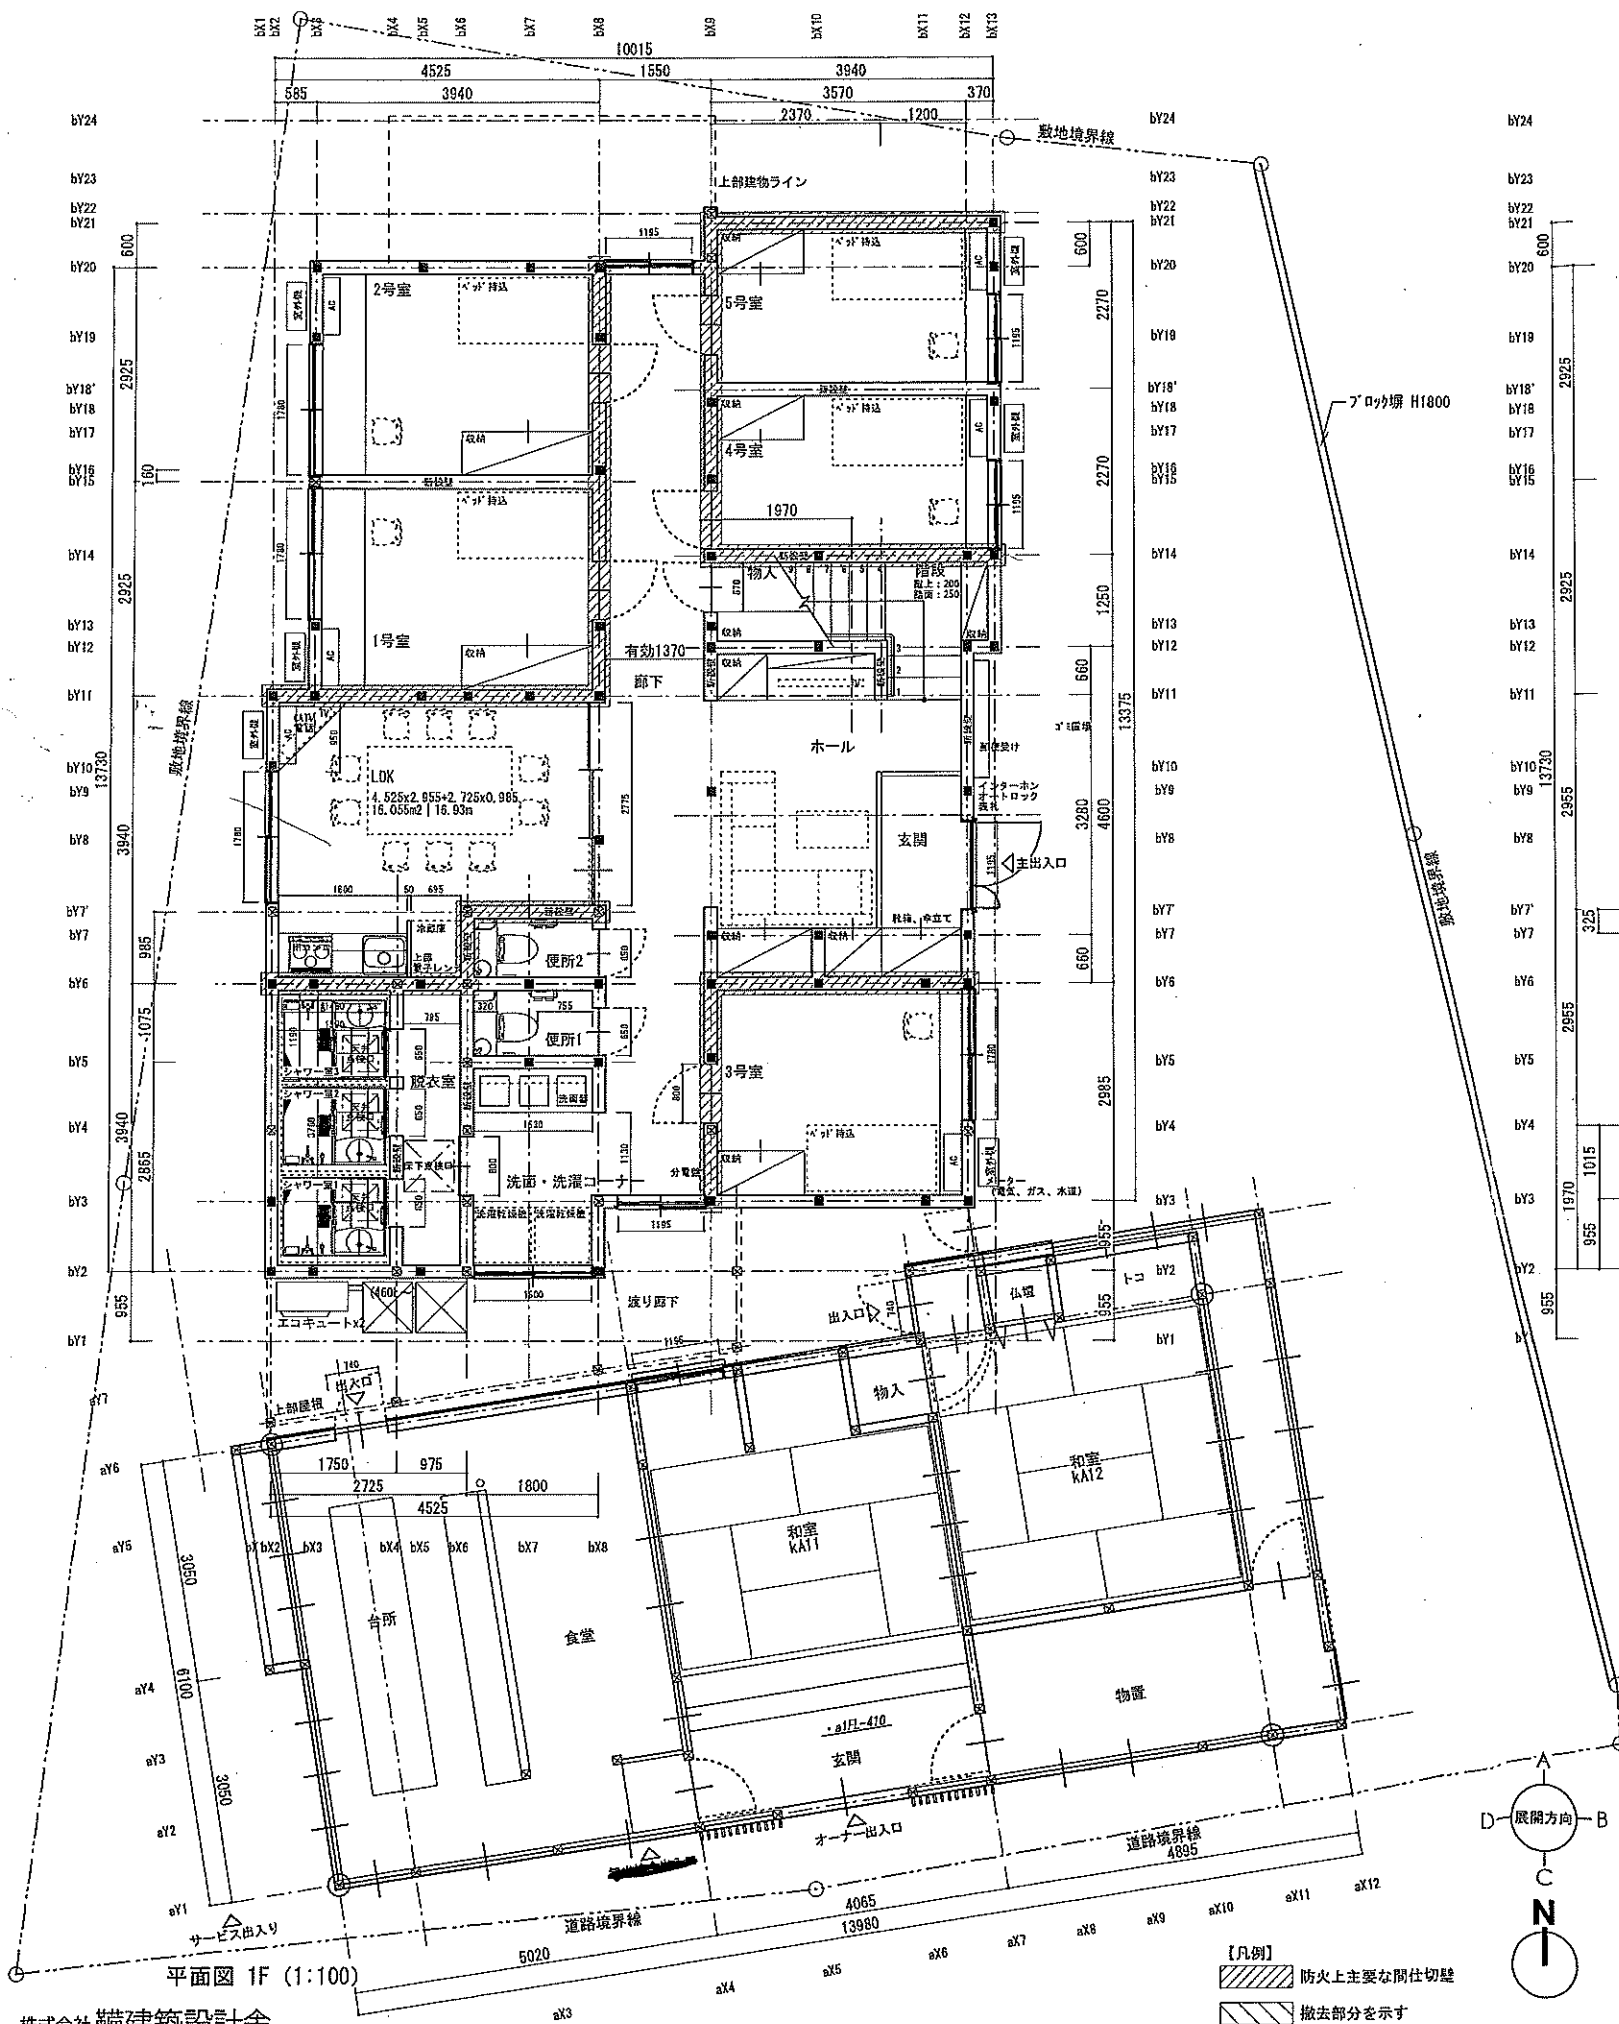

14	平面詳細図
A11	1:60

Share House R. as
ofugo architect & associates Co., Ltd.